



INTERIUS

ARREDAMENTI

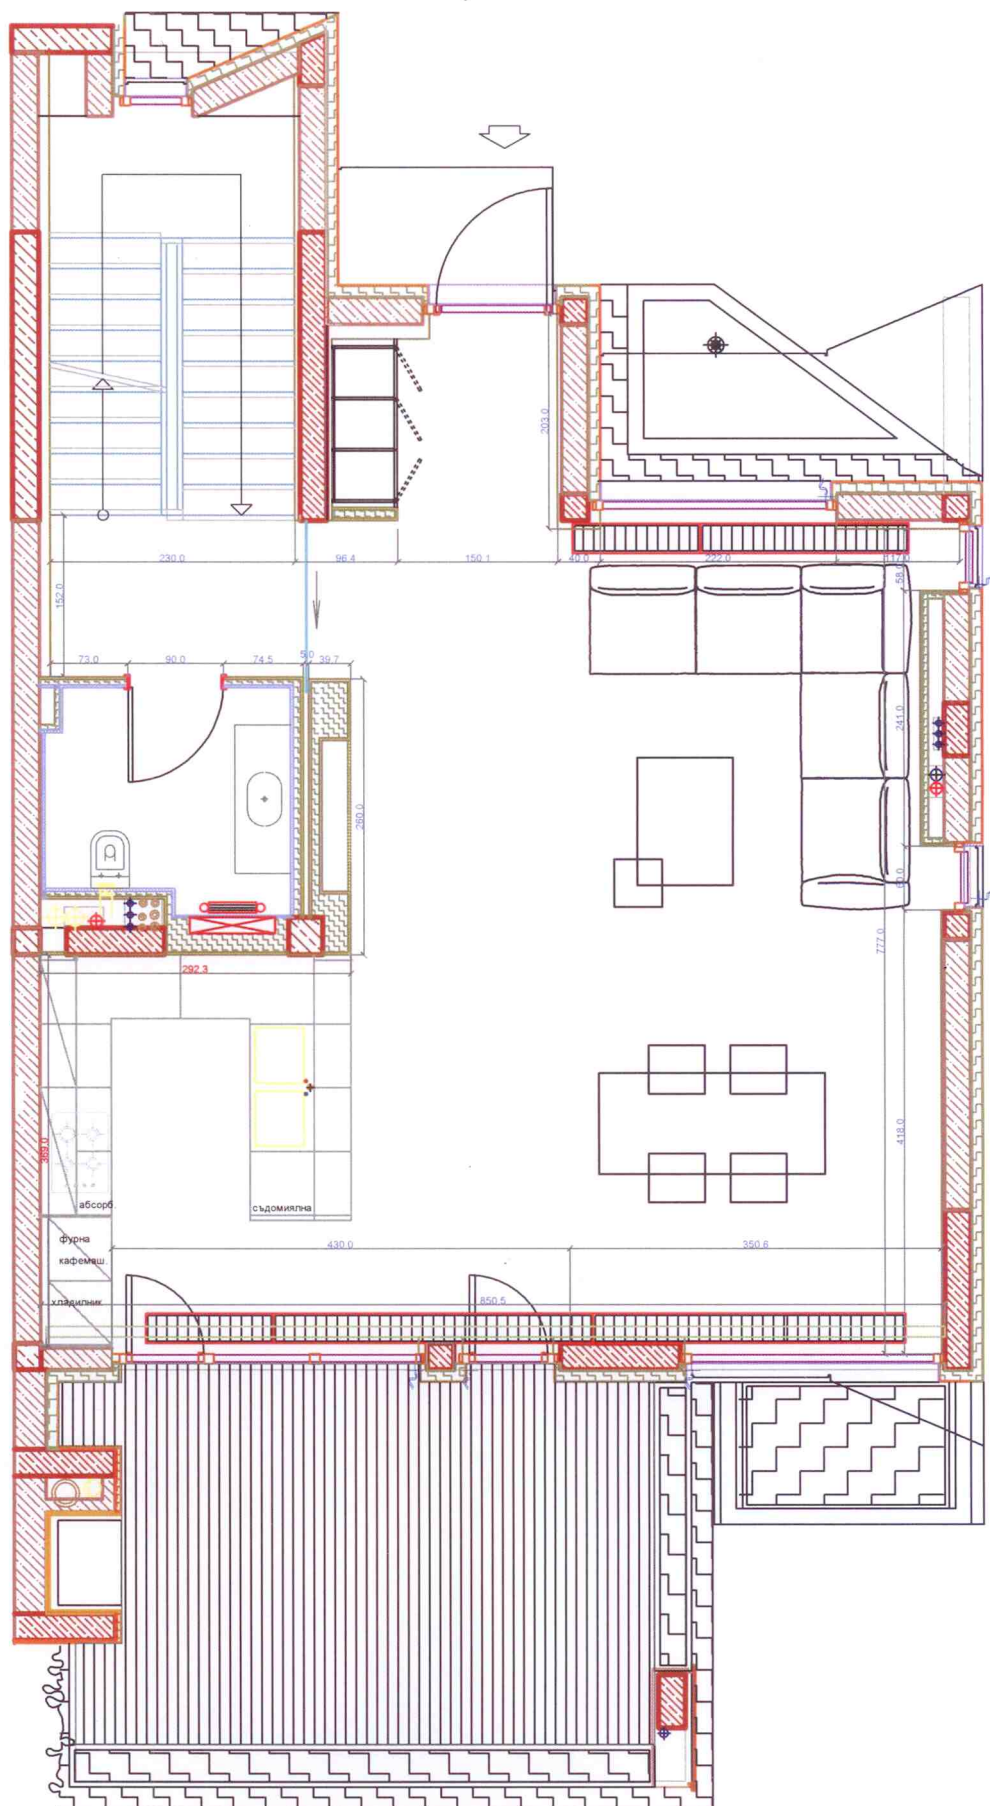

INTERIUS

ARREDAMENTI

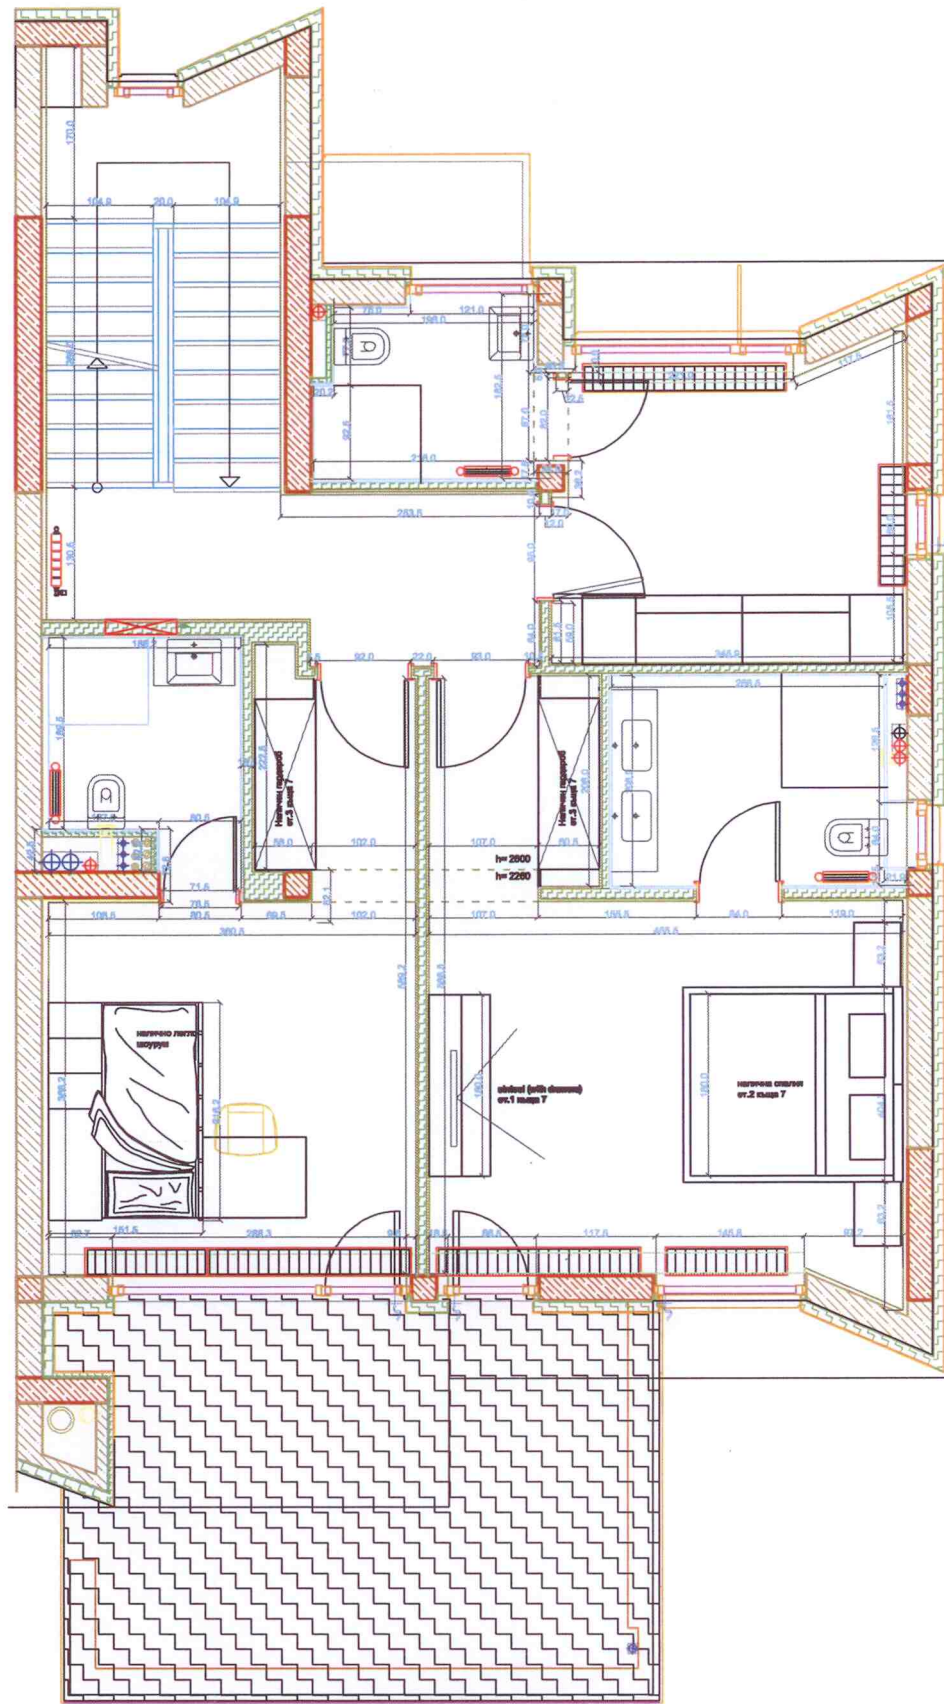

GENTLE HOUSE
KB
KOTA +3,25 M1:25
15.05.2014

